



GROUND FLOOR PLAN

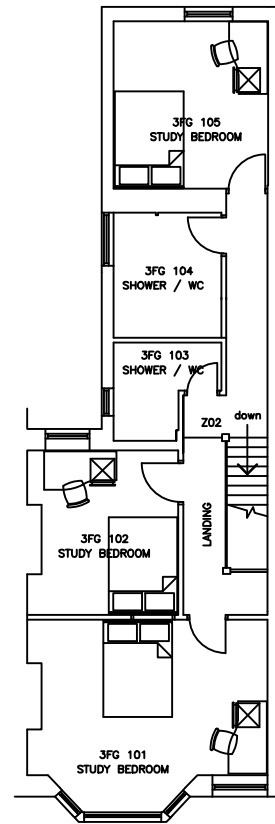

FIRST FLOOR PLAN

 ESTATES & FACILITIES TREFOREST PONTYPRIDD CF31 10L TEL: 01495 86844 FAX: 01495 86738			
CAMPUS TREFOREST - MAIN CAMPUS			
TITLE 3 FOREST GROVE			
DRAWING TITLE FLOOR PLAN			
DATE AUG 2010	SCALE 1:100	DRAWN SW	CHECKED GK
DRAWING NO.		REV	
CAD FILE			