




GROUND FLOOR

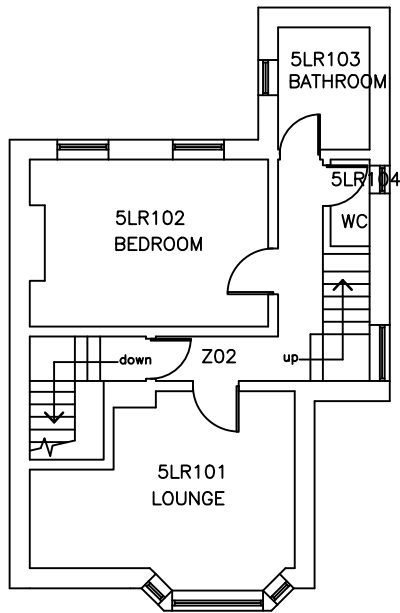

FIRST FLOOR

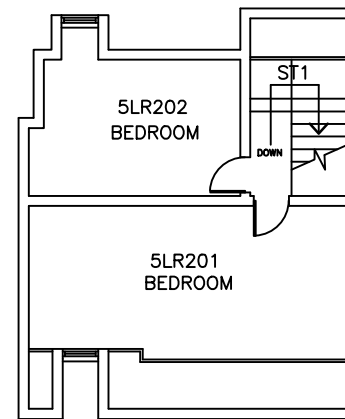

SECOND FLOOR

 <p>University of South Wales Prifysgol De Cymru</p>	<p>ESTATES & FACILITIES 48 BLOCK TREFOREST PONTYPRIDD CF37 1DL TEL: 01495 46545 FAX: 01495 46276</p>		
	<p>CAMPUS TREFOREST - MAIN CAMPUS</p>		
<p>TITLE 5 LLANTWIT ROAD - GROUND FLOOR</p>		<p>DRAWING TITLE FLOOR PLAN</p>	
<p>DATE NOV 2003</p>	<p>SCALE 1:100</p>	<p>DRAWN SW</p>	<p>CHECKED GK</p>
<p>DRAWING NO.</p>		<p>REV</p>	
<p>CAD FILE</p>			