



PLAN OF TANK ROOM
ON ROOF

ACCESSED FROM B116

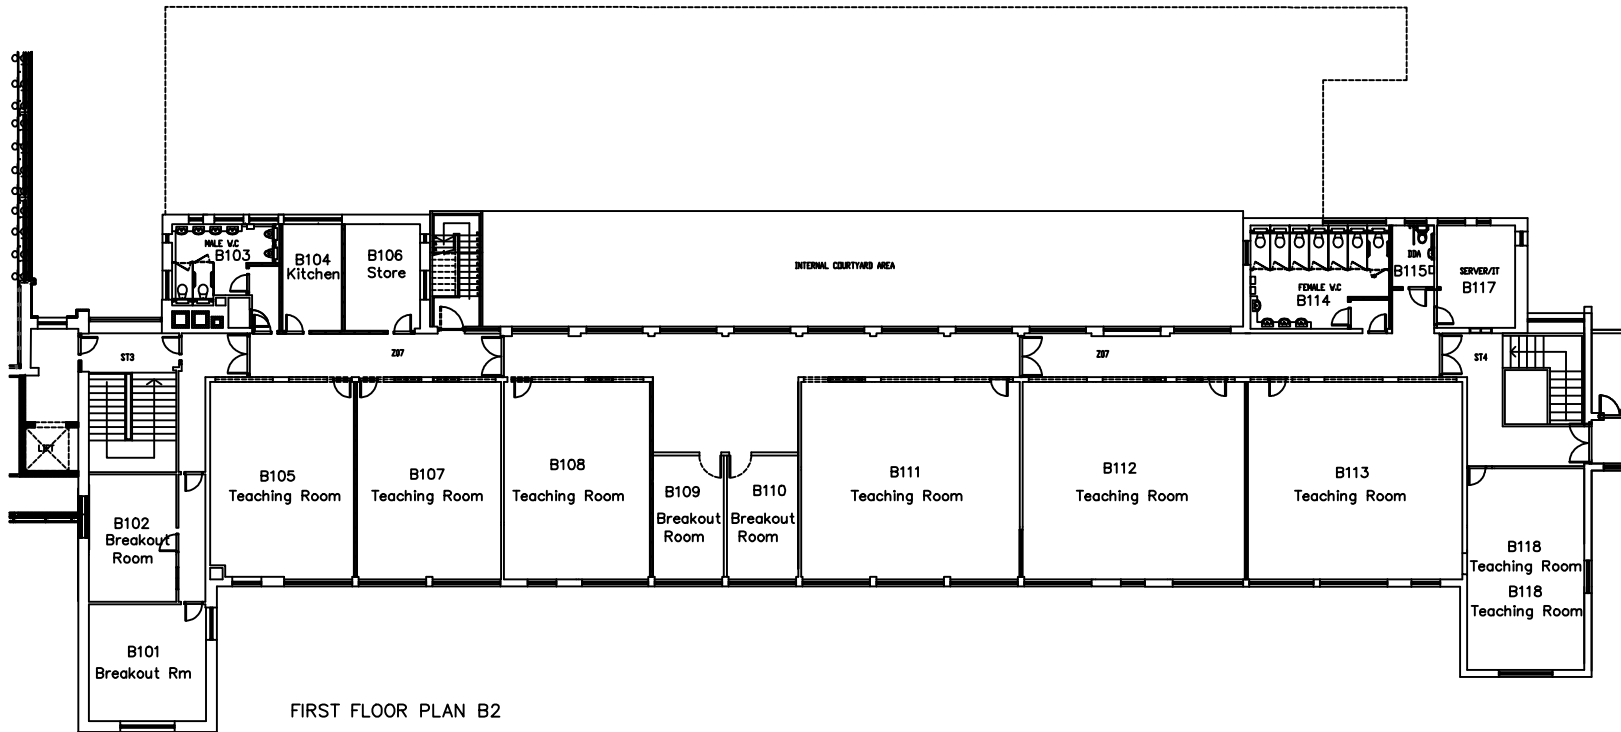

FIRST FLOOR PLAN B2

 ESTATES & FACILITIES WELSH LOCK TREFOREST PORTFFRIDD CF37 1DL TEL: 01492 45044 FAX: 01492 42233			
CAMPUS			
TREFOREST - MAIN CAMPUS			
TITLE			
BRECON B2 - FIRST FLOOR			
DRAWING TITLE			
FLOOR PLAN			
DATE	SCALE	DRAWN	CHECKED
AUG '12	1:200	SW	GK
DRAWING NO.	REV		
CAD FILE			